



**BASEMENT PLAN**  
FIN. VESTIBULE AREA = 78 sq.ft.

**BROCKWOODS**  
PRODUCT PROPOSAL  
"The Decker"  
(1,347 sq.ft.)

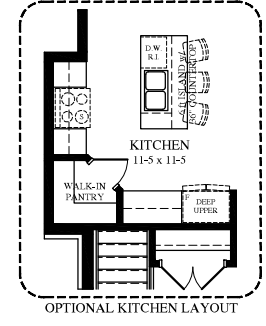

2 BEDROOMS  
2 BATHROOMS

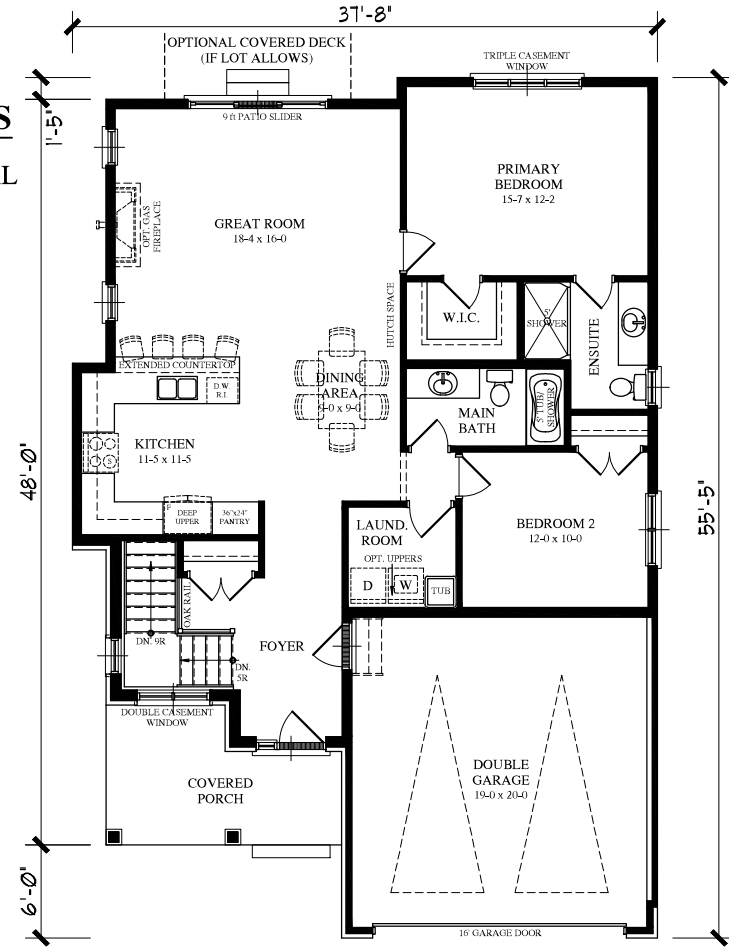

**MAIN FLOOR PLAN**  
FIN. AREA = 1,347 sq.ft.

**REID'S HERITAGE HOMES LTD.**  
BROCKWOODS SINGLES

**DESIGN INFORMATION**  
The DECKER - BUNGALOW #2

**PLANS**  
MAIN FLOOR PLAN & BASEMENT PLAN

Drawn By: SWL  
Folder: BUNGALOW PRELIMINARY  
File: PRELIMINARY  
Scale: 1/8" = 1'-0"  
Date: MAY 2020  
Last Rev: FEB. 24 / 2021

Architectural Design Department  
BROCKWOODS  
BROCKVILLE, ONTARIO

RR 22 CAMBRIDGE ONTARIO N5C 2V4 PHONE 519 658-6656 FAX 519 654-9746